


WINDOW SCHEDULE				
3D EXTERIOR ELEVATION	NUMBER	QTY	FLOOR	DESCRIPTION
	W1	2	1	2060SH SINGLE HUNG
	W3	1	1	6016FX FIXED GLASS
	W4	2	1	2040SH SINGLE HUNG
	W5	1	1	5020FX FIXED GLASS
	W6	3	2	2026FX FIXED GLASS
	W7	2	2	2030FX FIXED GLASS
	W8	4	1	3070SH SINGLE HUNG
	W9	4	2	1220 LOUVERED
	W10	3	1	5050LS LEFT SLIDING
	W11	1	2	1216 LOUVERED

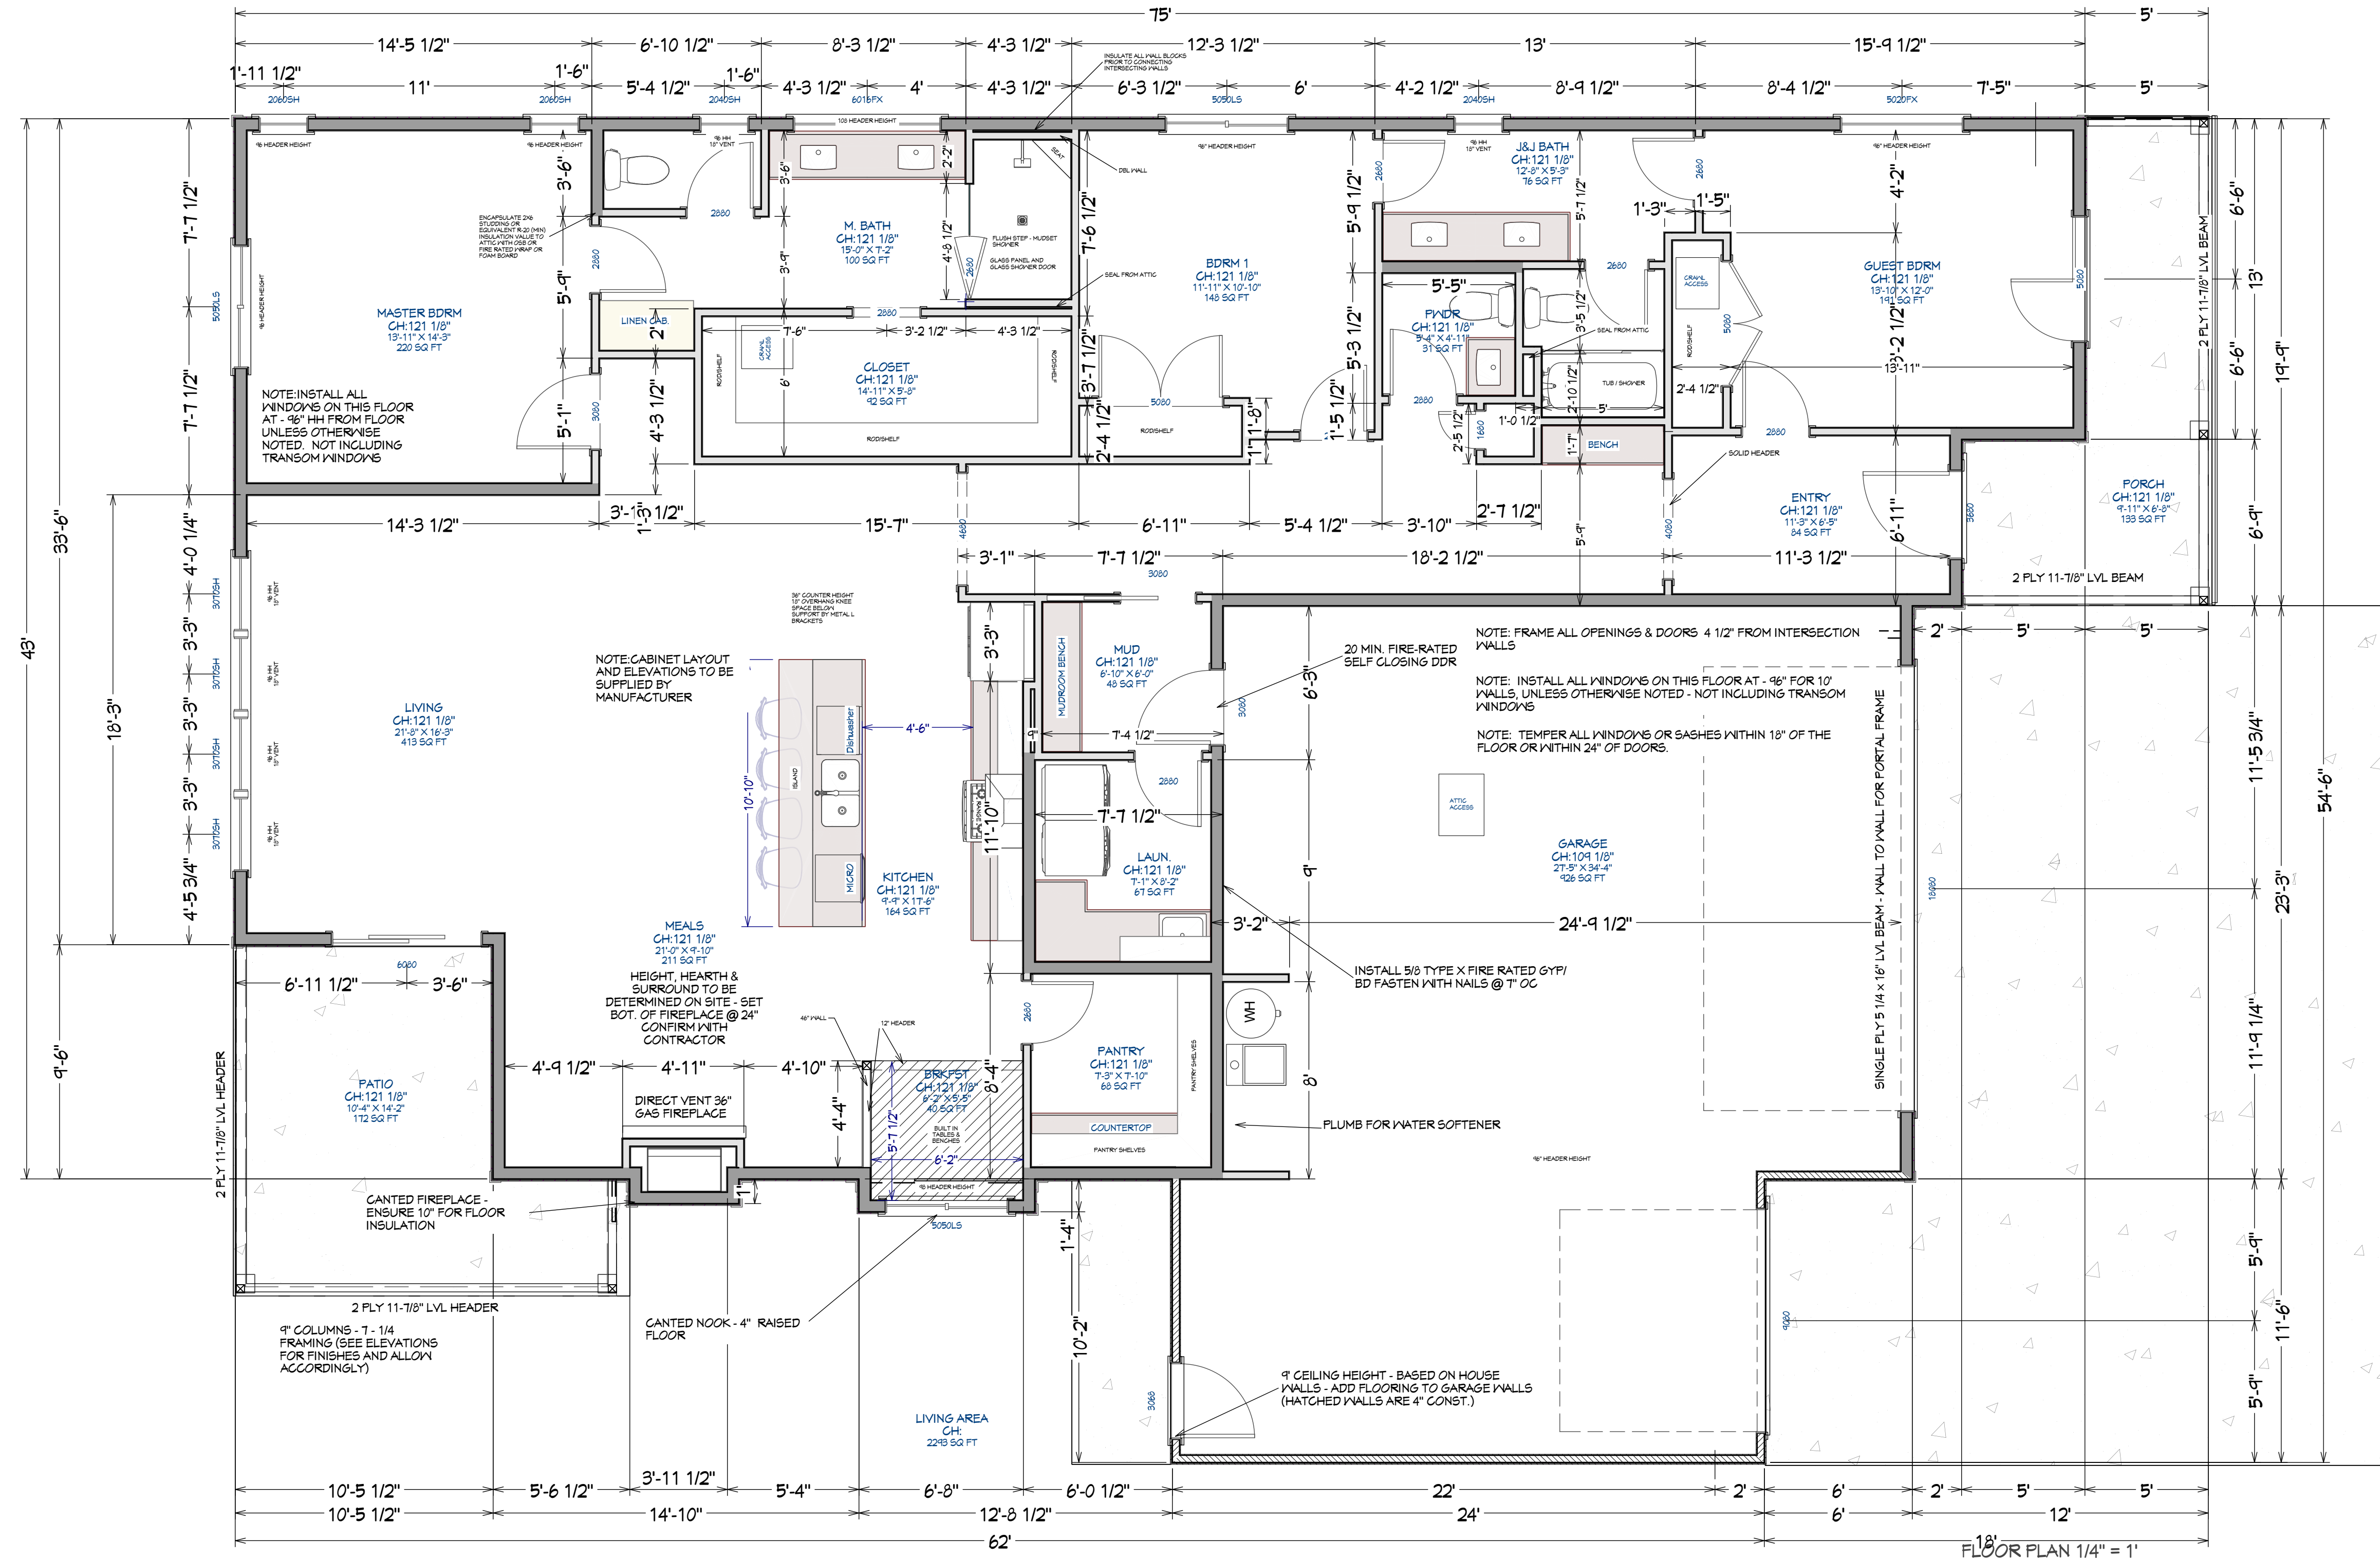

HEADER SCHEDULE	
2 - 2X6, 2 - 2X8, 1 - 4X8, 1 2X10	4' SPAN
2 - 2X10, 1 - 4X10, 1 - 1.75X9.5 LVL	4' - 6' SPAN
2 - 2X12, 1 - 4X12, 1 - 1.75X9.5 LVL (DBL TRIMMER 8')	6' - 8' SPAN

NOTE: WINDOW SUPPLIER TO PROVIDE R.O. FOR ALL WINDOWS - INCLUDING MULLED COMBINATIONS.

SEE ELEVATIONS & PLANS FOR VENT SIZES AND WINDOW GRIDS.

WINDOW SUPPLIER - PLEASE NOTE TO CONFIRM WINDOW SCHEDULE - TO PLAN ELEVATIONS - AND WITH CONTRACTOR.

NOTE: ALL DIMENSIONS ARE TAKEN FROM ROUGH FRAMING NOMINAL DIMENSIONS.

ALL EXTERIOR WALLS FRAME AT 6" (INTERIOR 4") UNLESS OTHERWISE STATED.

3-1/2" X 9-1/2" LVL BEAMS VERSALAM 2.0 3100 DF (OR SIMILAR) ARE THE DEFAULT BEAM SIZE NOT INCLUDING WINDOW HEADERS (SEE HEADER TABLE) - UNLESS OTHERWISE STATED.

HOPE SPRINGS SUB #3
LOT 19 BLOCK 5
11516 W HELIOPSIS DR

© 2020

ASBURY HOMES
1564 W Caguase Creek Drive, Suite 100 Meridian, ID 83646
208-504-4511

ASBURY HOMES

HOUSE 5G FT - 2248
GARAGE 5G FT - 926
PORCH / PATIO 5G FT - 310

BANQUETTA 3 CAR

FLOOR PLAN - MAIN FLOOR

PAGE NUMBER
7

SCALE @ 24" X 36"
DATE: 9/29/2022
DRAWN BY: J.S.